


SEZIONE ORIZZONTALE  
HORIZONTAL SECTION

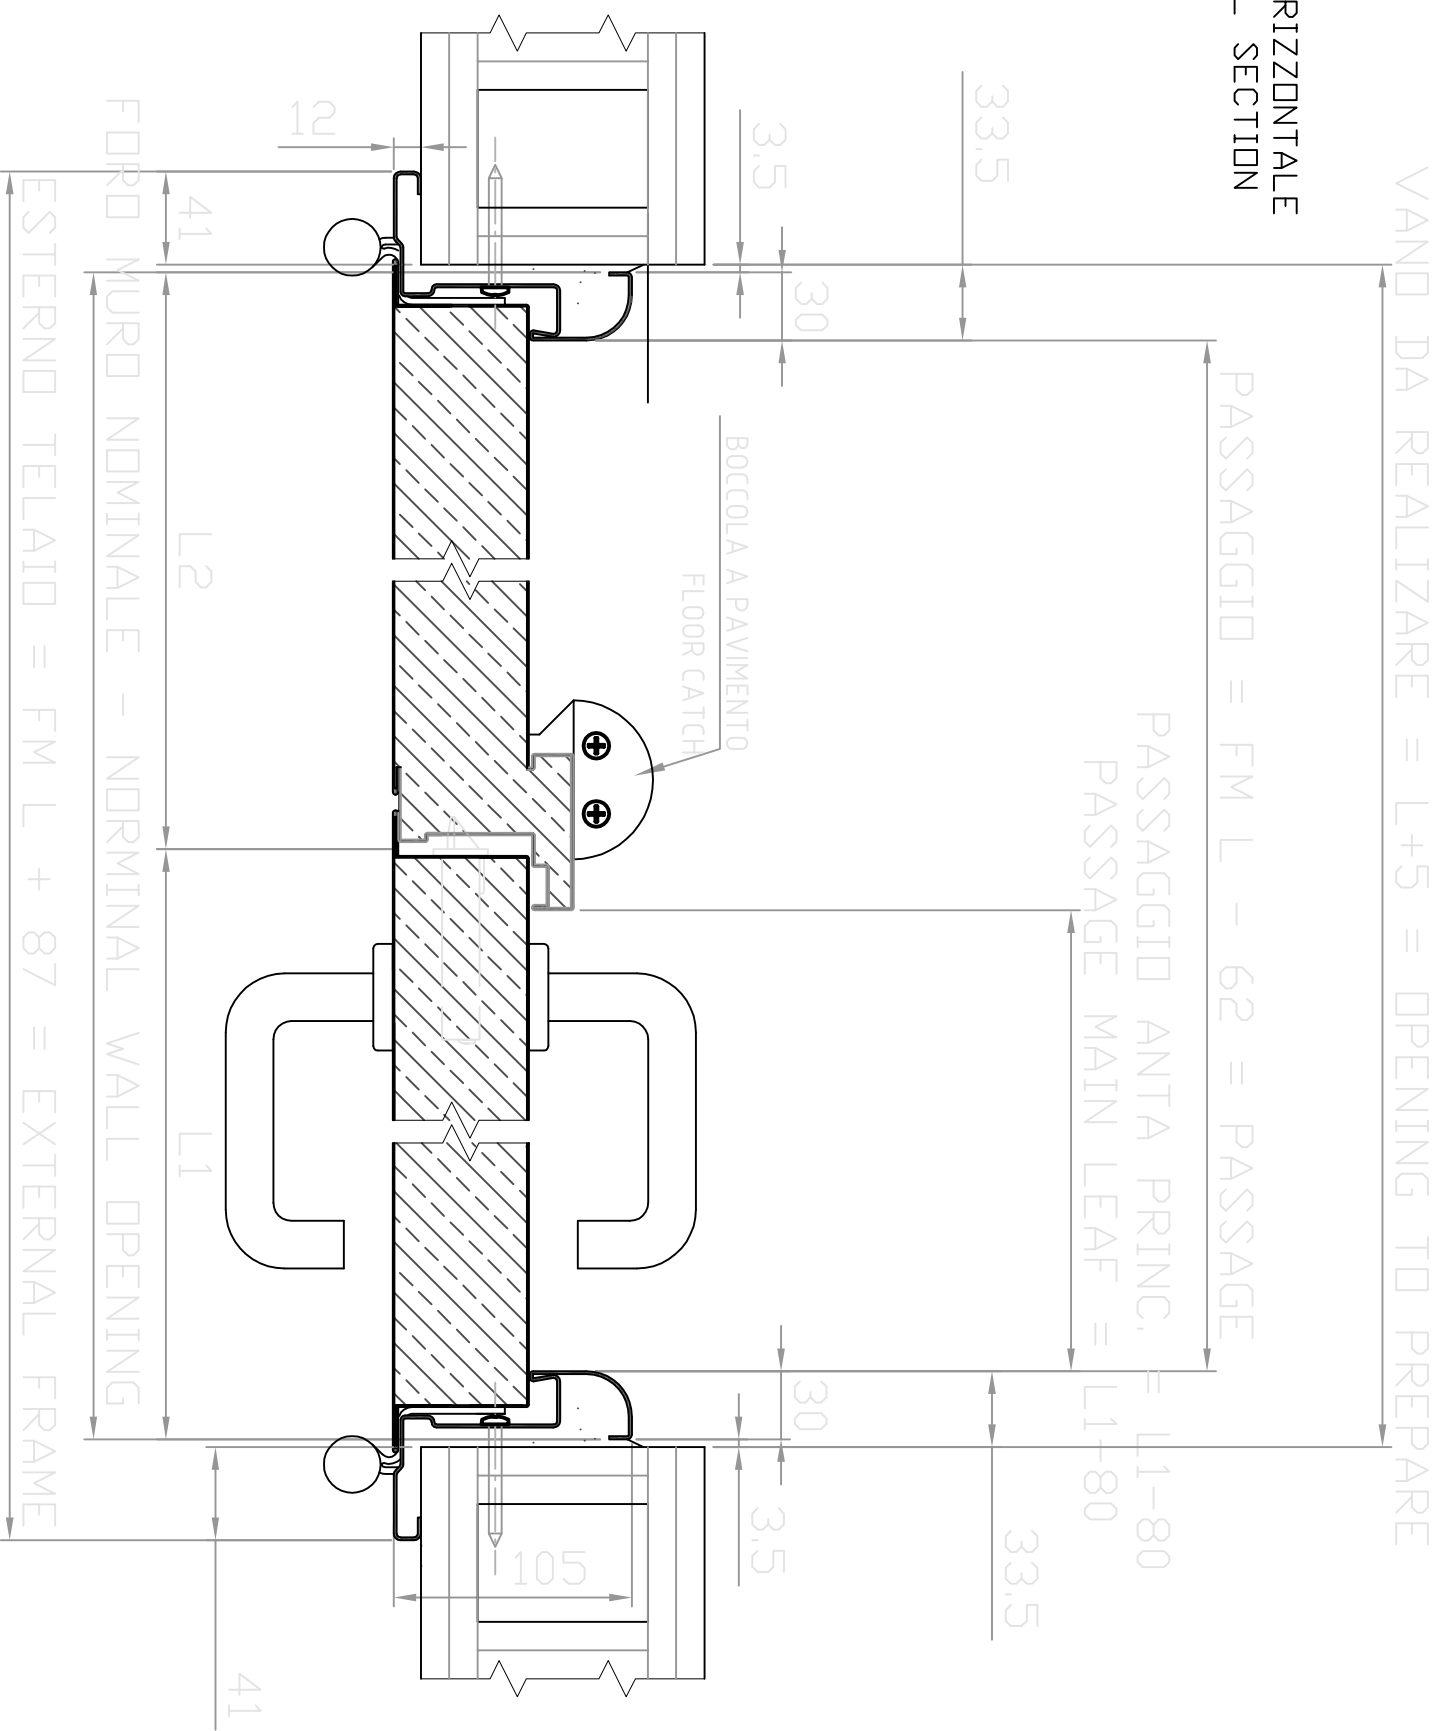

VANO DA REALIZZARE =  $L+5$  = OPENING TO PREPARE

PASSAGGIO =  $FM L - 62$  = PASSAGE

PASSAGGIO ANTA PRINC. =  $L1-80$

PASSAGE MAIN LEAF =  $L1-80$

33.5

33.5

30

30

3.5

3.5

BOCCOLA A PAVIMENTO  
FLOOR CATCH

105

12

41

$L2$

$L1$

FORD MURD NMINALE - NORNINAL WALL OPENING

ESTERND TELAIID =  $FM L + 87$  = EXTERNAL FRAME